


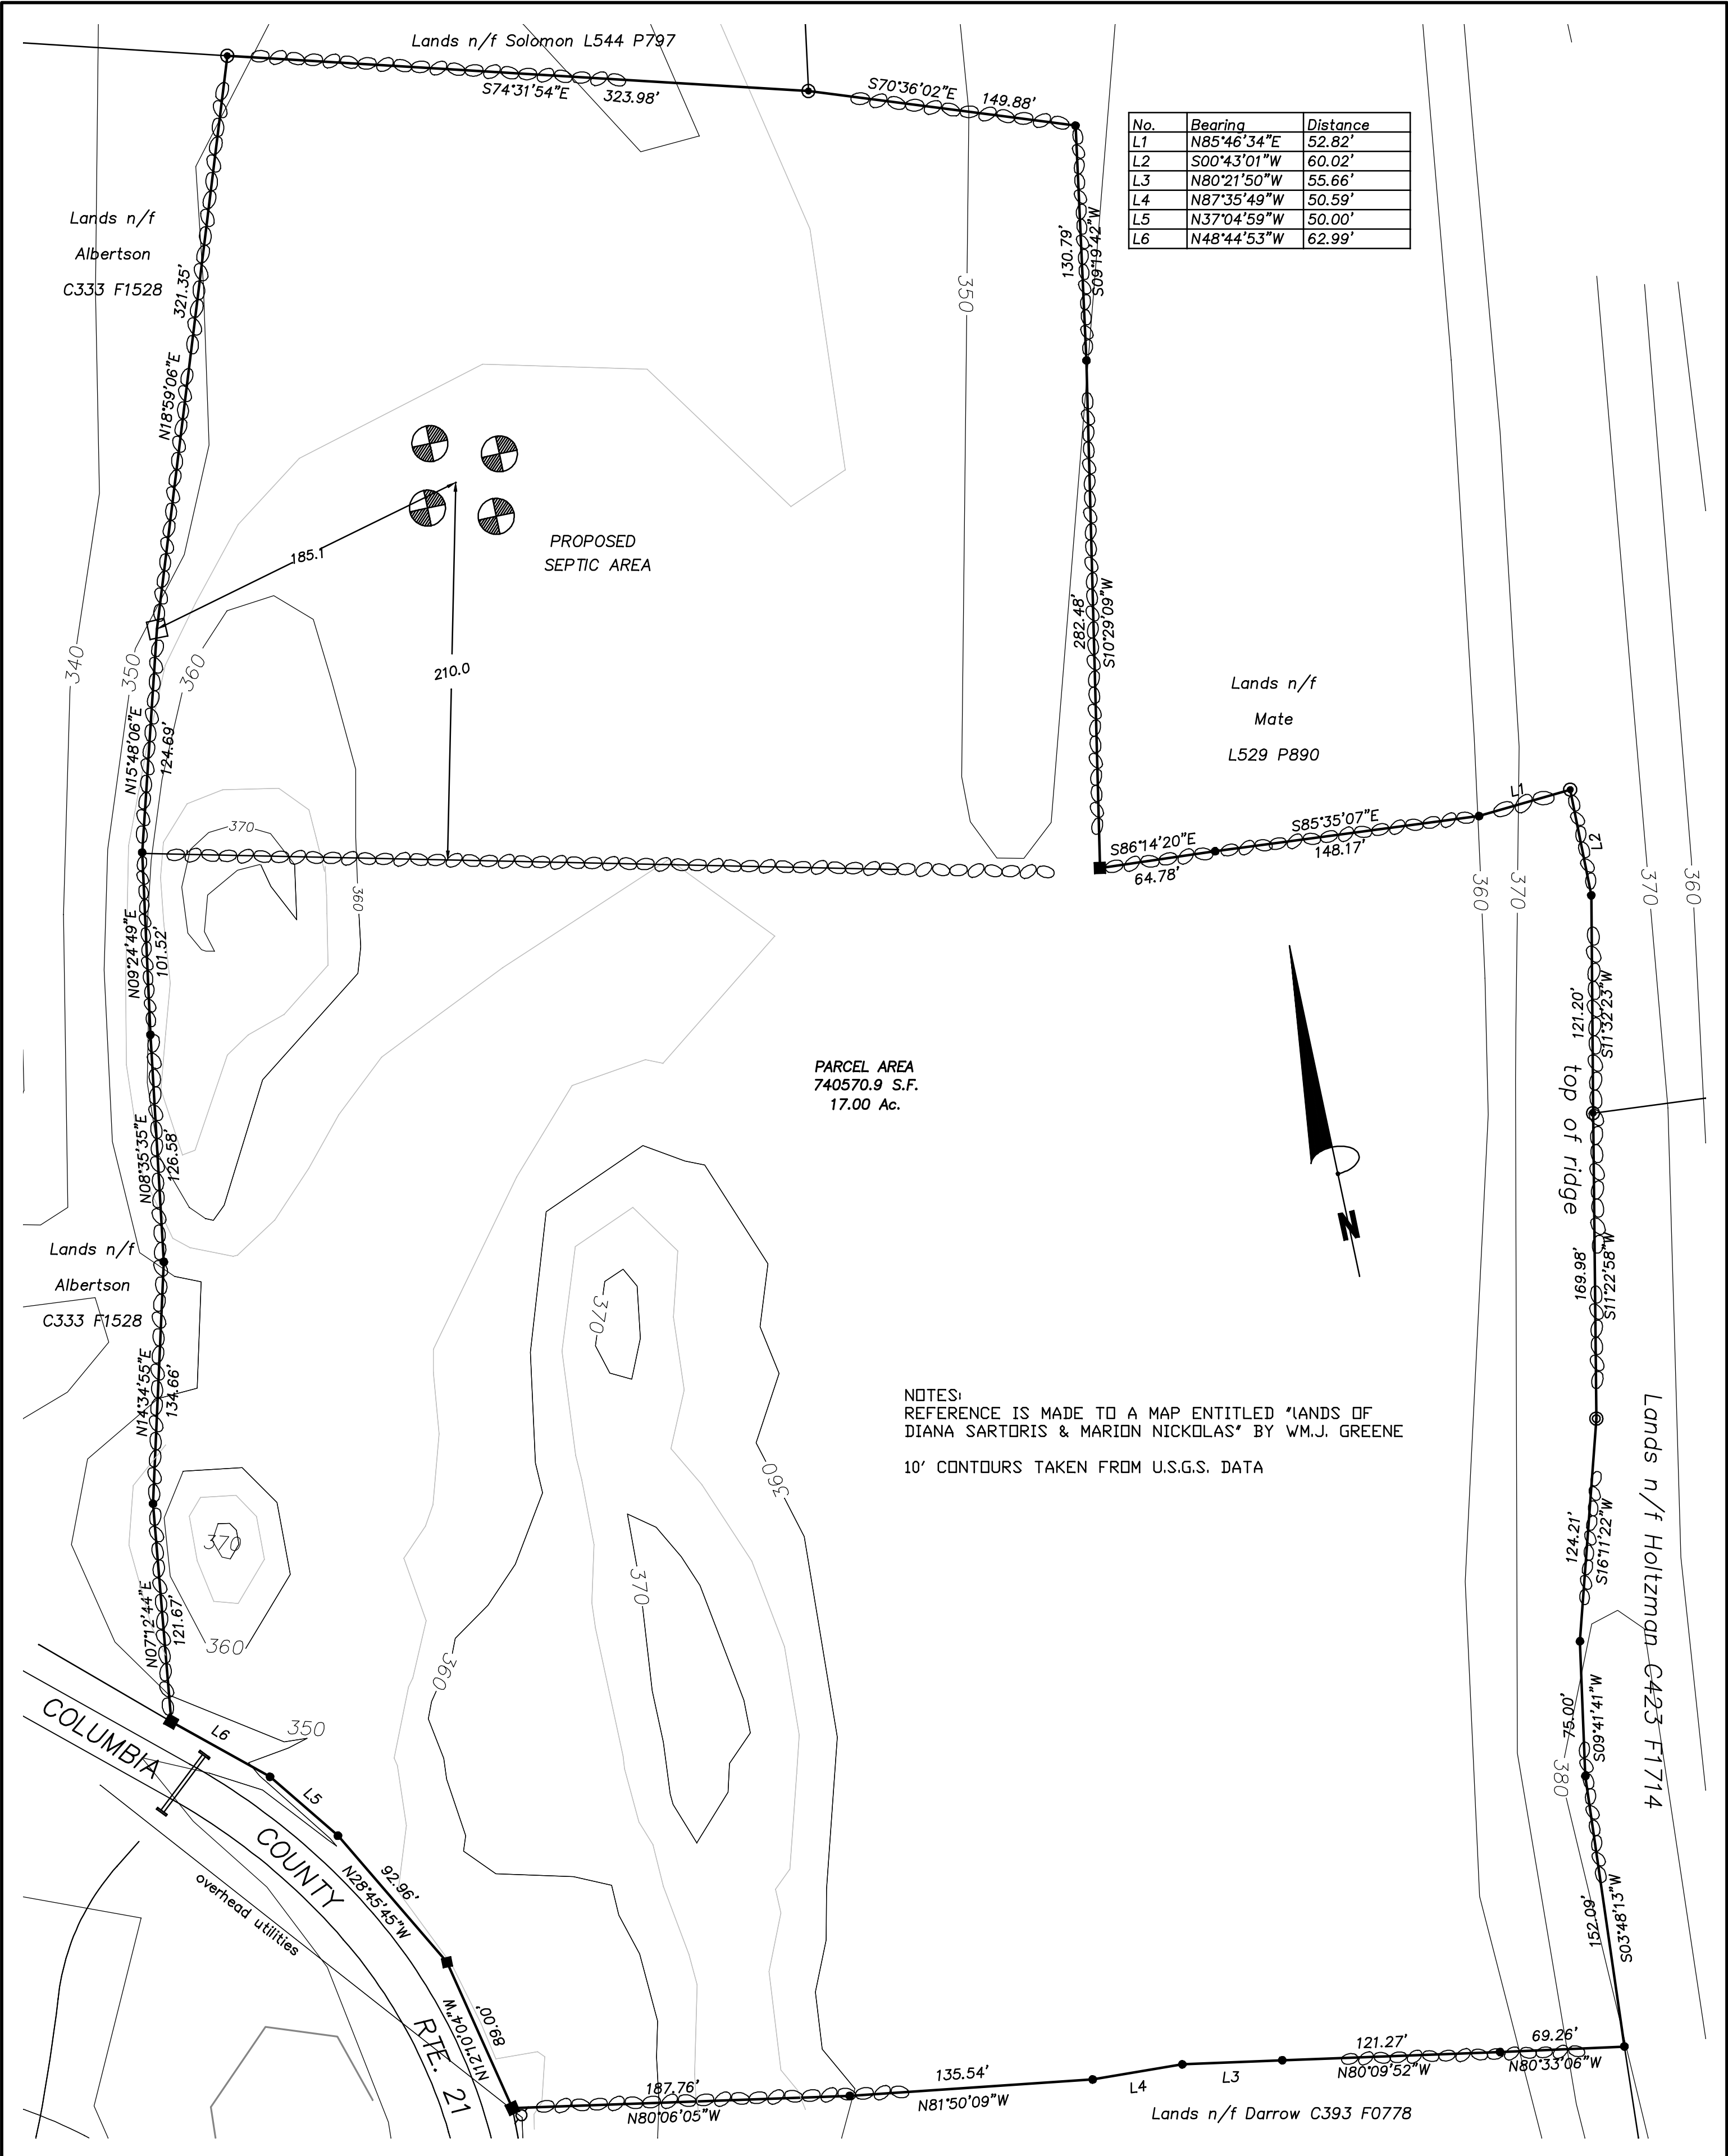

No.	Bearing	Distance
L1	N85°46'34"E	52.82'
L2	S00°43'01"W	60.02'
L3	N80°21'50"W	55.66'
L4	N87°35'49"W	50.59'
L5	N37°04'59"W	50.00'
L6	N48°44'53"W	62.99'

NOTES:
REFERENCE IS MADE TO A MAP ENTITLED 'LANDS OF
DIANA SARTORIS & MARION NICKOLAS' BY WM.J. GREENE
10' CONTOURS TAKEN FROM U.S.G.S. DATA

2010	PERCOLATION and DEEP HOLE
3202	INVESTIGATIONS – PROPERTY OF
	RICHARD COON
	TOWN OF KINDERHOOK
	COUNTY OF COLUMBIA
	STATE OF NEW YORK
	SCALE 1"=100' SHEET 1/1
	TAX ID 4489 64.00–01–41

DEEP HOLE TEST PITS	CONC. MON. REC
STEEL PIPE REC.	STEEL PIN REC.
STEEL PIN SET	POWER POLE
UNAUTHORIZED ALTERATION OR ADDITION TO THIS DRAWING IS A VIOLATION OF SECTION 7209, SUBDIVISION 2 OF THE NEW YORK STATE EDUCATION LAW. COPIES OF THIS DRAWING ARE VALID ONLY IF THEY BEAR THE SEAL OF THE PREPARER.	

Richard G. Van Alstyne	
Professional Land Surveyor, P.C.	
Kinderhook, NY (518) 758–1413	
DRAWN	CHECKED
DATE 8 SEPT. 2010	